


REVISIONS	BY


**A NEW HOUSE FOR RAY & PAT X**  
CORVALLIS, OR  
**FIRST FLOOR PLAN**

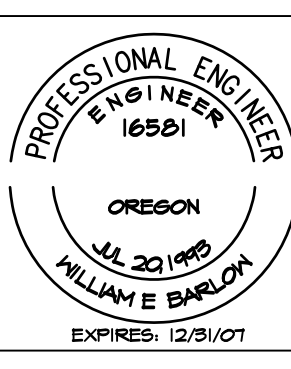

**OREGON HOME DESIGN**  
Design for the Human Environment  
WILLIAM E. BARLOW, P.E.  
P.O. BOX 2023  
CORVALLIS, OR 97339  
541-929-8111  
www.oregonhomedesign.com

DATE 2-5-07  
SCALE AS SHOWN  
DRAWN WEB  
SHEET

**A1.0**

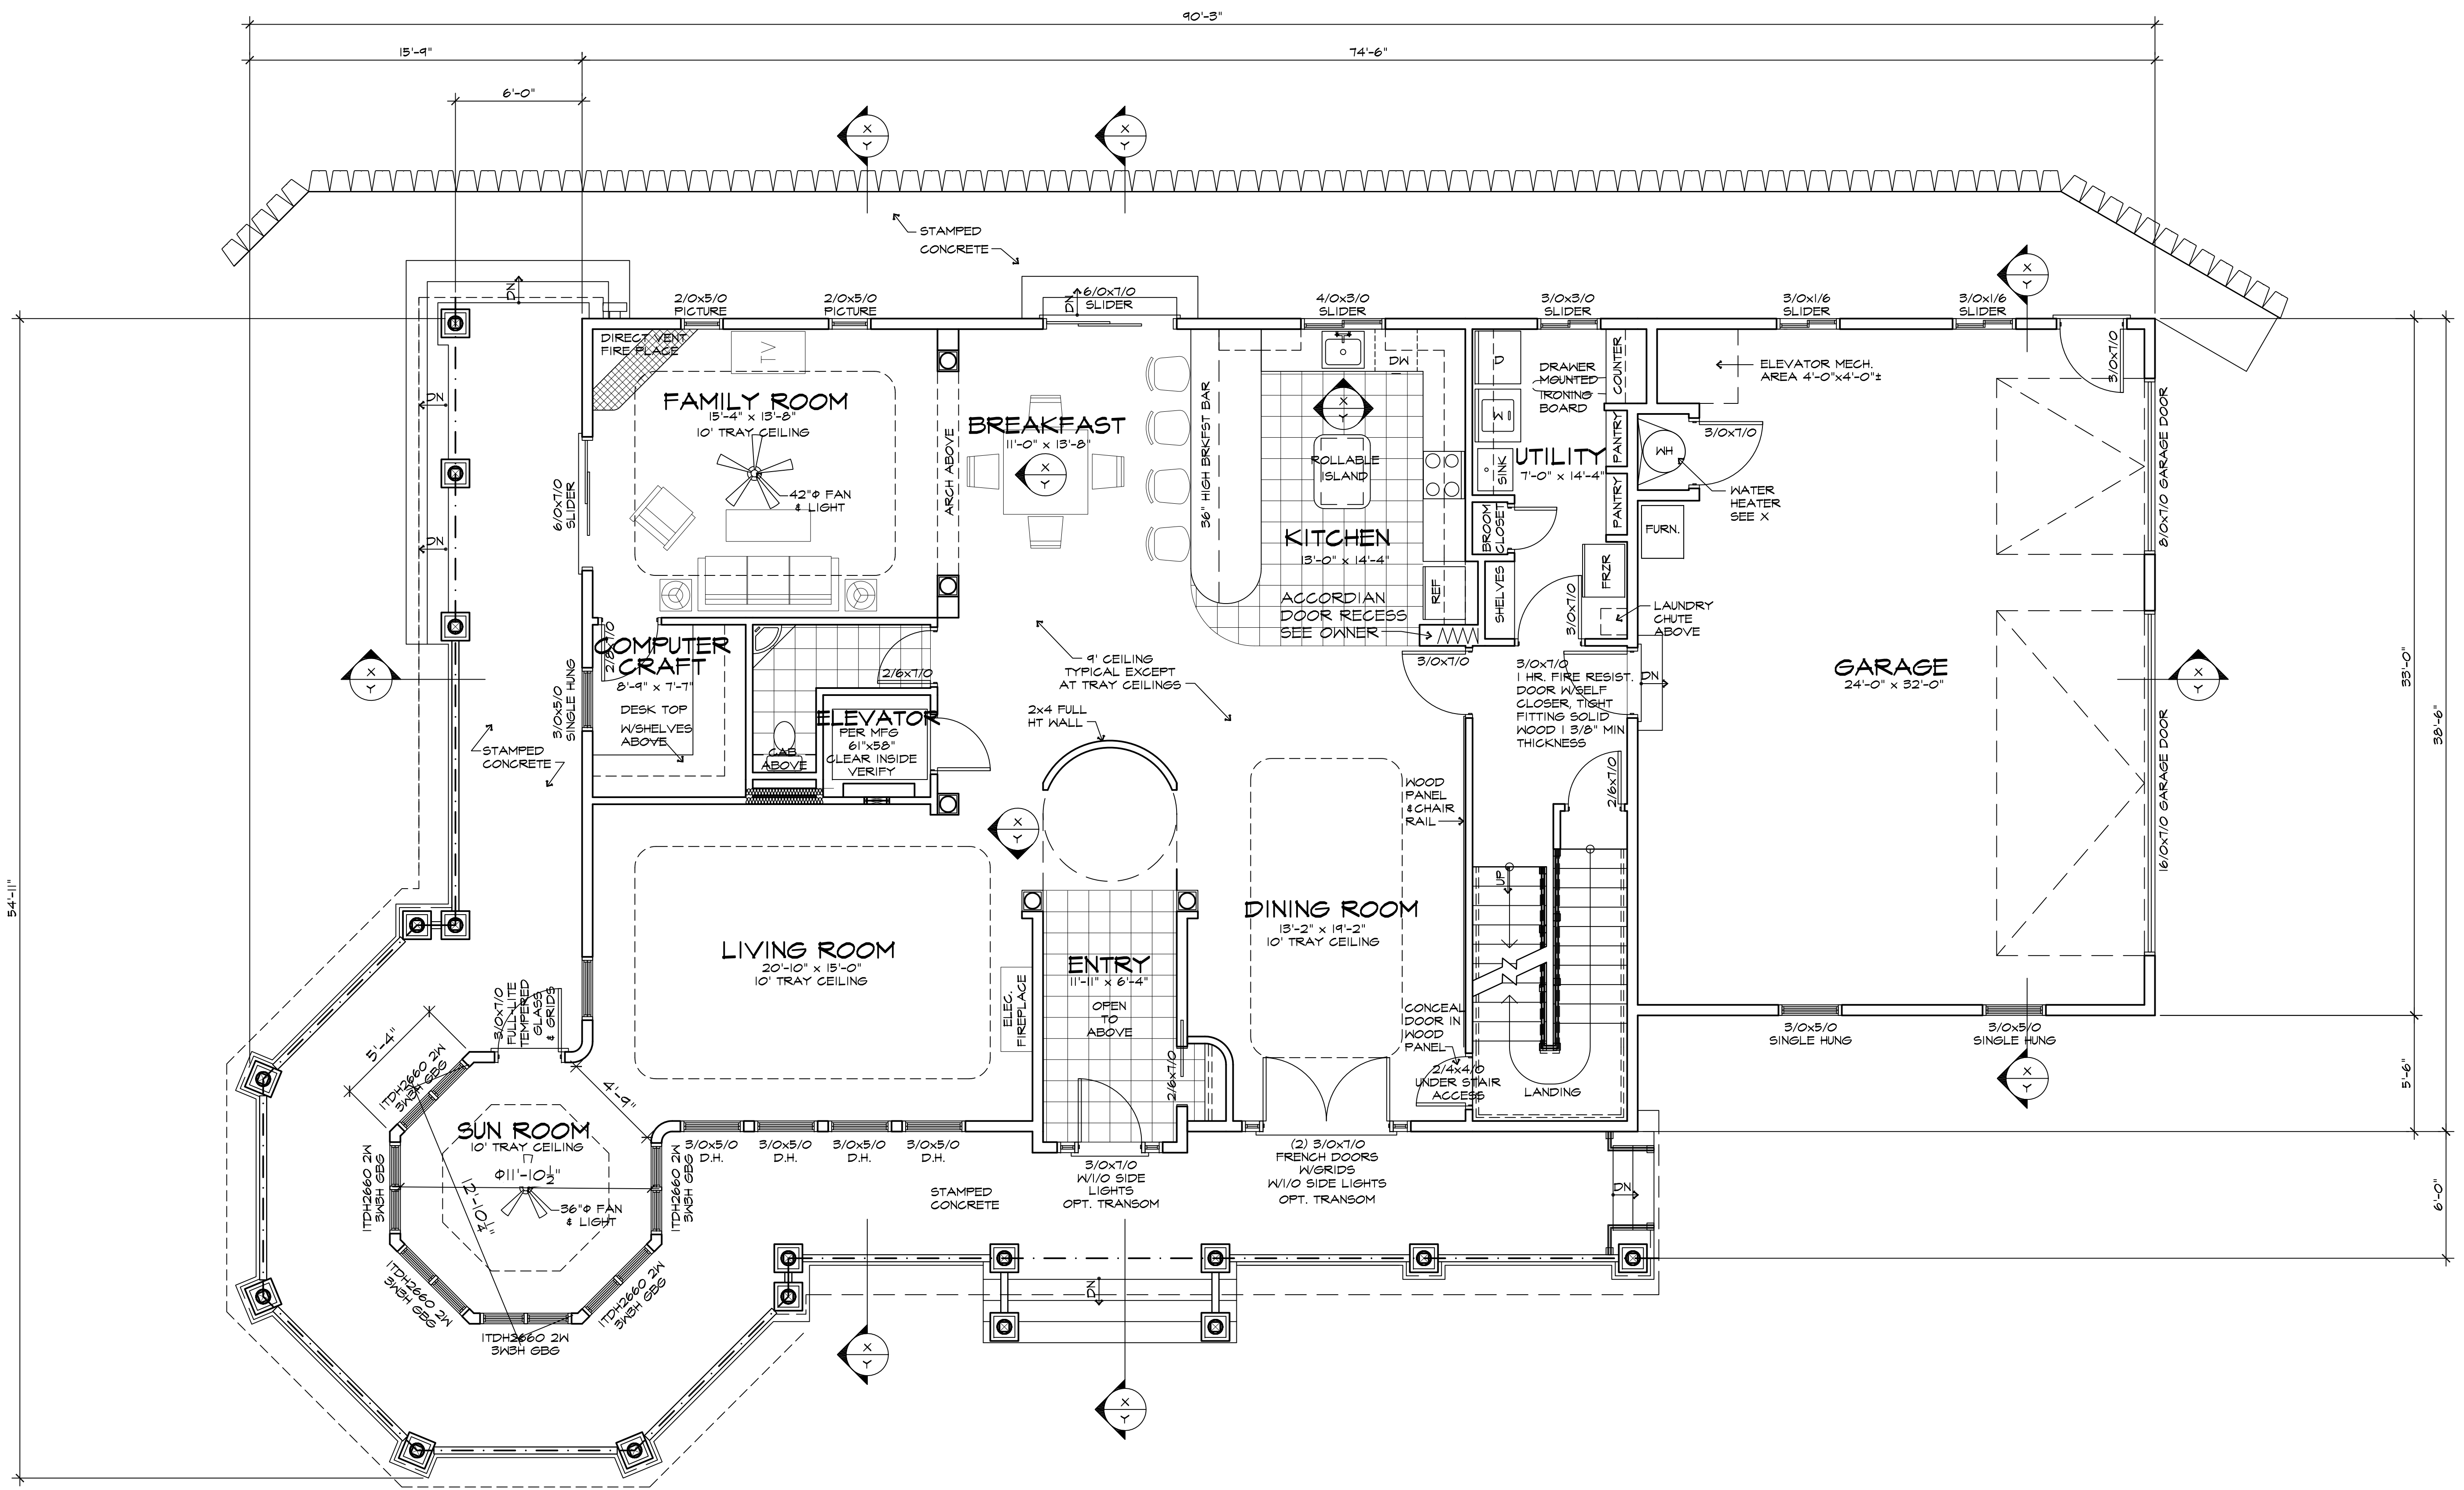

**PRELIMINARY  
NOT FOR CONSTRUCTION**

SQUARE FOOTAGE	
FIRST FLOOR:	1953 sq ft
SECOND FLOOR:	1953 sq ft
TOTAL AREA:	3906 sq ft
GARAGE	768 sq ft
ALL AREAS:	4674 sq ft

**FIRST FLOOR PLAN**  
SCALE: 1/4" = 1'-0"